



**NOTES:**

1. SITE PLAN INFORMATION SHOWN BELOW TAKEN FROM SURVEY PROVIDED BY POINT TO POINT LAND SURVEYORS. CONTRACTOR TO VERIFY ALL EXISTING INFORMATION IS AS INDICATED ON SITE PLAN. CONTRACTOR IS TO ESTABLISH THE EXISTENCE AND LOCATION OF ALL EXISTING OVERHEAD AND UNDERGROUND UTILITIES. IMMEDIATELY NOTIFY THE CONSTRUCTION MANAGER OF ANY DISCREPANCIES.
2. EXISTING INFORMATION INDICATED ON THE SITE PLAN WAS REPRODUCED FROM INFORMATION PROVIDED BY POINT TO POINT LAND SURVEYORS. TEP DOES NOT GUARANTEE OR ENSURE THE PRECISION, ACCURACY, OR CORRECTNESS AND ASSUMES NO RESPONSIBILITY OR LIABILITY FOR DAMAGES, LOSS OF REVENUE, OR INJURY THAT MIGHT OCCUR. THE INFORMATION SUPPLIED BY THE CUSTOMER WAS INCORPORATED FOR REFERENCE ONLY.
3. ALL DISTANCES ARE GROUND UNLESS OTHERWISE NOTED.
4. THE TOWER IS LOCATED IN ZONE "X" AREAS DETERMINED TO BE OUTSIDE THE 0.2% ANNUAL CHANCE FLOODPLAIN ACCORDING TO FEMA COMMUNITY PANEL #371088500K, DATED SEPTEMBER 6, 2005.

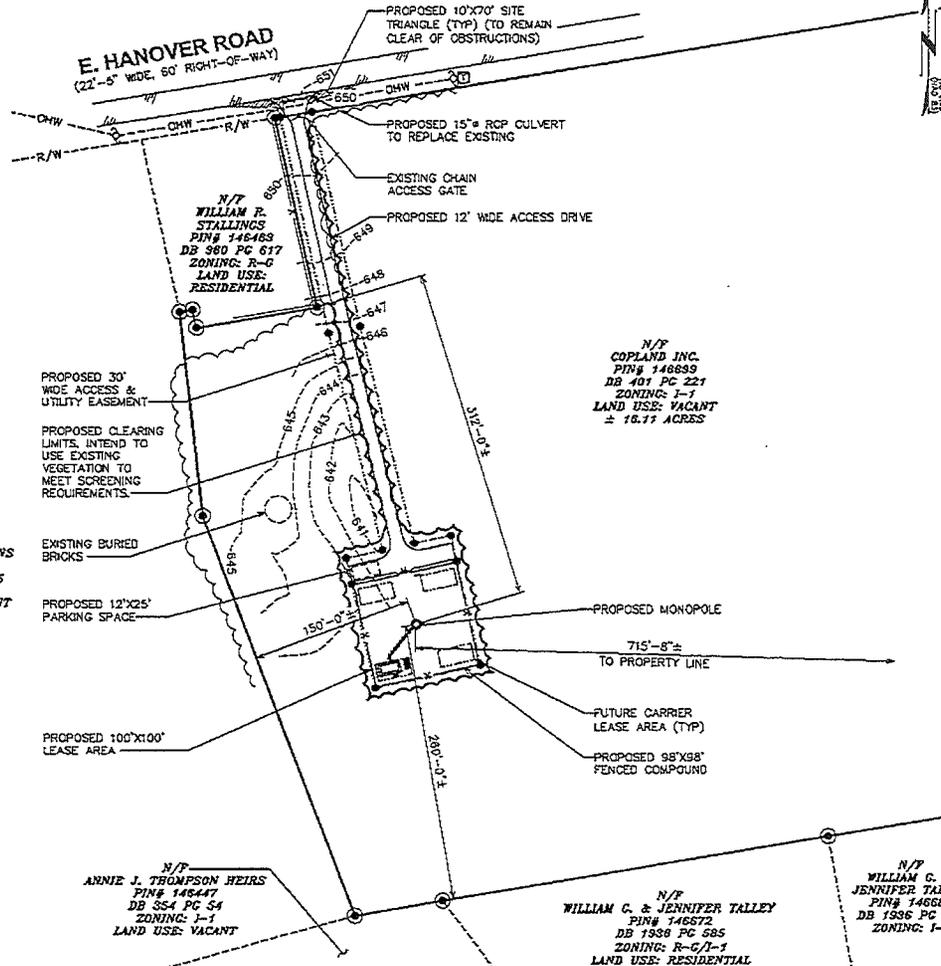

LEGEND	
—	EXIST. PROPERTY LINE
⊗	EXIST. UTILITY POLE
⊠	EXIST. TELCO PEDESTAL
●	PROPERTY CORNER
---200---	EXIST. CONTOUR LINE
—/—/—	EDGE OF PAVEMENT
---OHW---	OVERHEAD WIRE
---R/W---	RIGHT-OF-WAY
—X—	CHAIN LINK FENCE
~~~~~	EXISTING TREE LINE

**LEASE EXHIBIT**  
SCALE: 1" = 100'

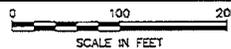

PLANS PREPARED FOR:		
 8000 S. US HIGHWAY 1, SUITE 402 PORT ST. LUCIE, FL 34952		
PLANS PREPARED FOR:		
PROJECT INFORMATION:		
<b>GRANITE</b> E. HANOVER ROAD GRAHAM, NC 27253 (ALAMANCE COUNTY)		
PLANS PREPARED BY:		
 TOWER ENGINEERING PROFESSIONALS 3703 JUNCTION BOULEVARD RALEIGH, NC 27603-5253 OFFICE: (919) 861-6351 www.tepgroup.net N.C. LICENSE # C-1794		
SEAL:		
2	11-19-14	LEASE EXHIBIT
1	04-25-14	LEASE EXHIBIT
0	02-28-14	LEASE EXHIBIT
REV	DATE	ISSUED FOR:
DRAWN BY:		CHECKED BY:
SHEET TITLE:		
<b>LEASE EXHIBIT</b>		
SHEET NUMBER:	REVISION:	
<b>L-1</b>	<b>2</b>	
	TEP #: 54182	