


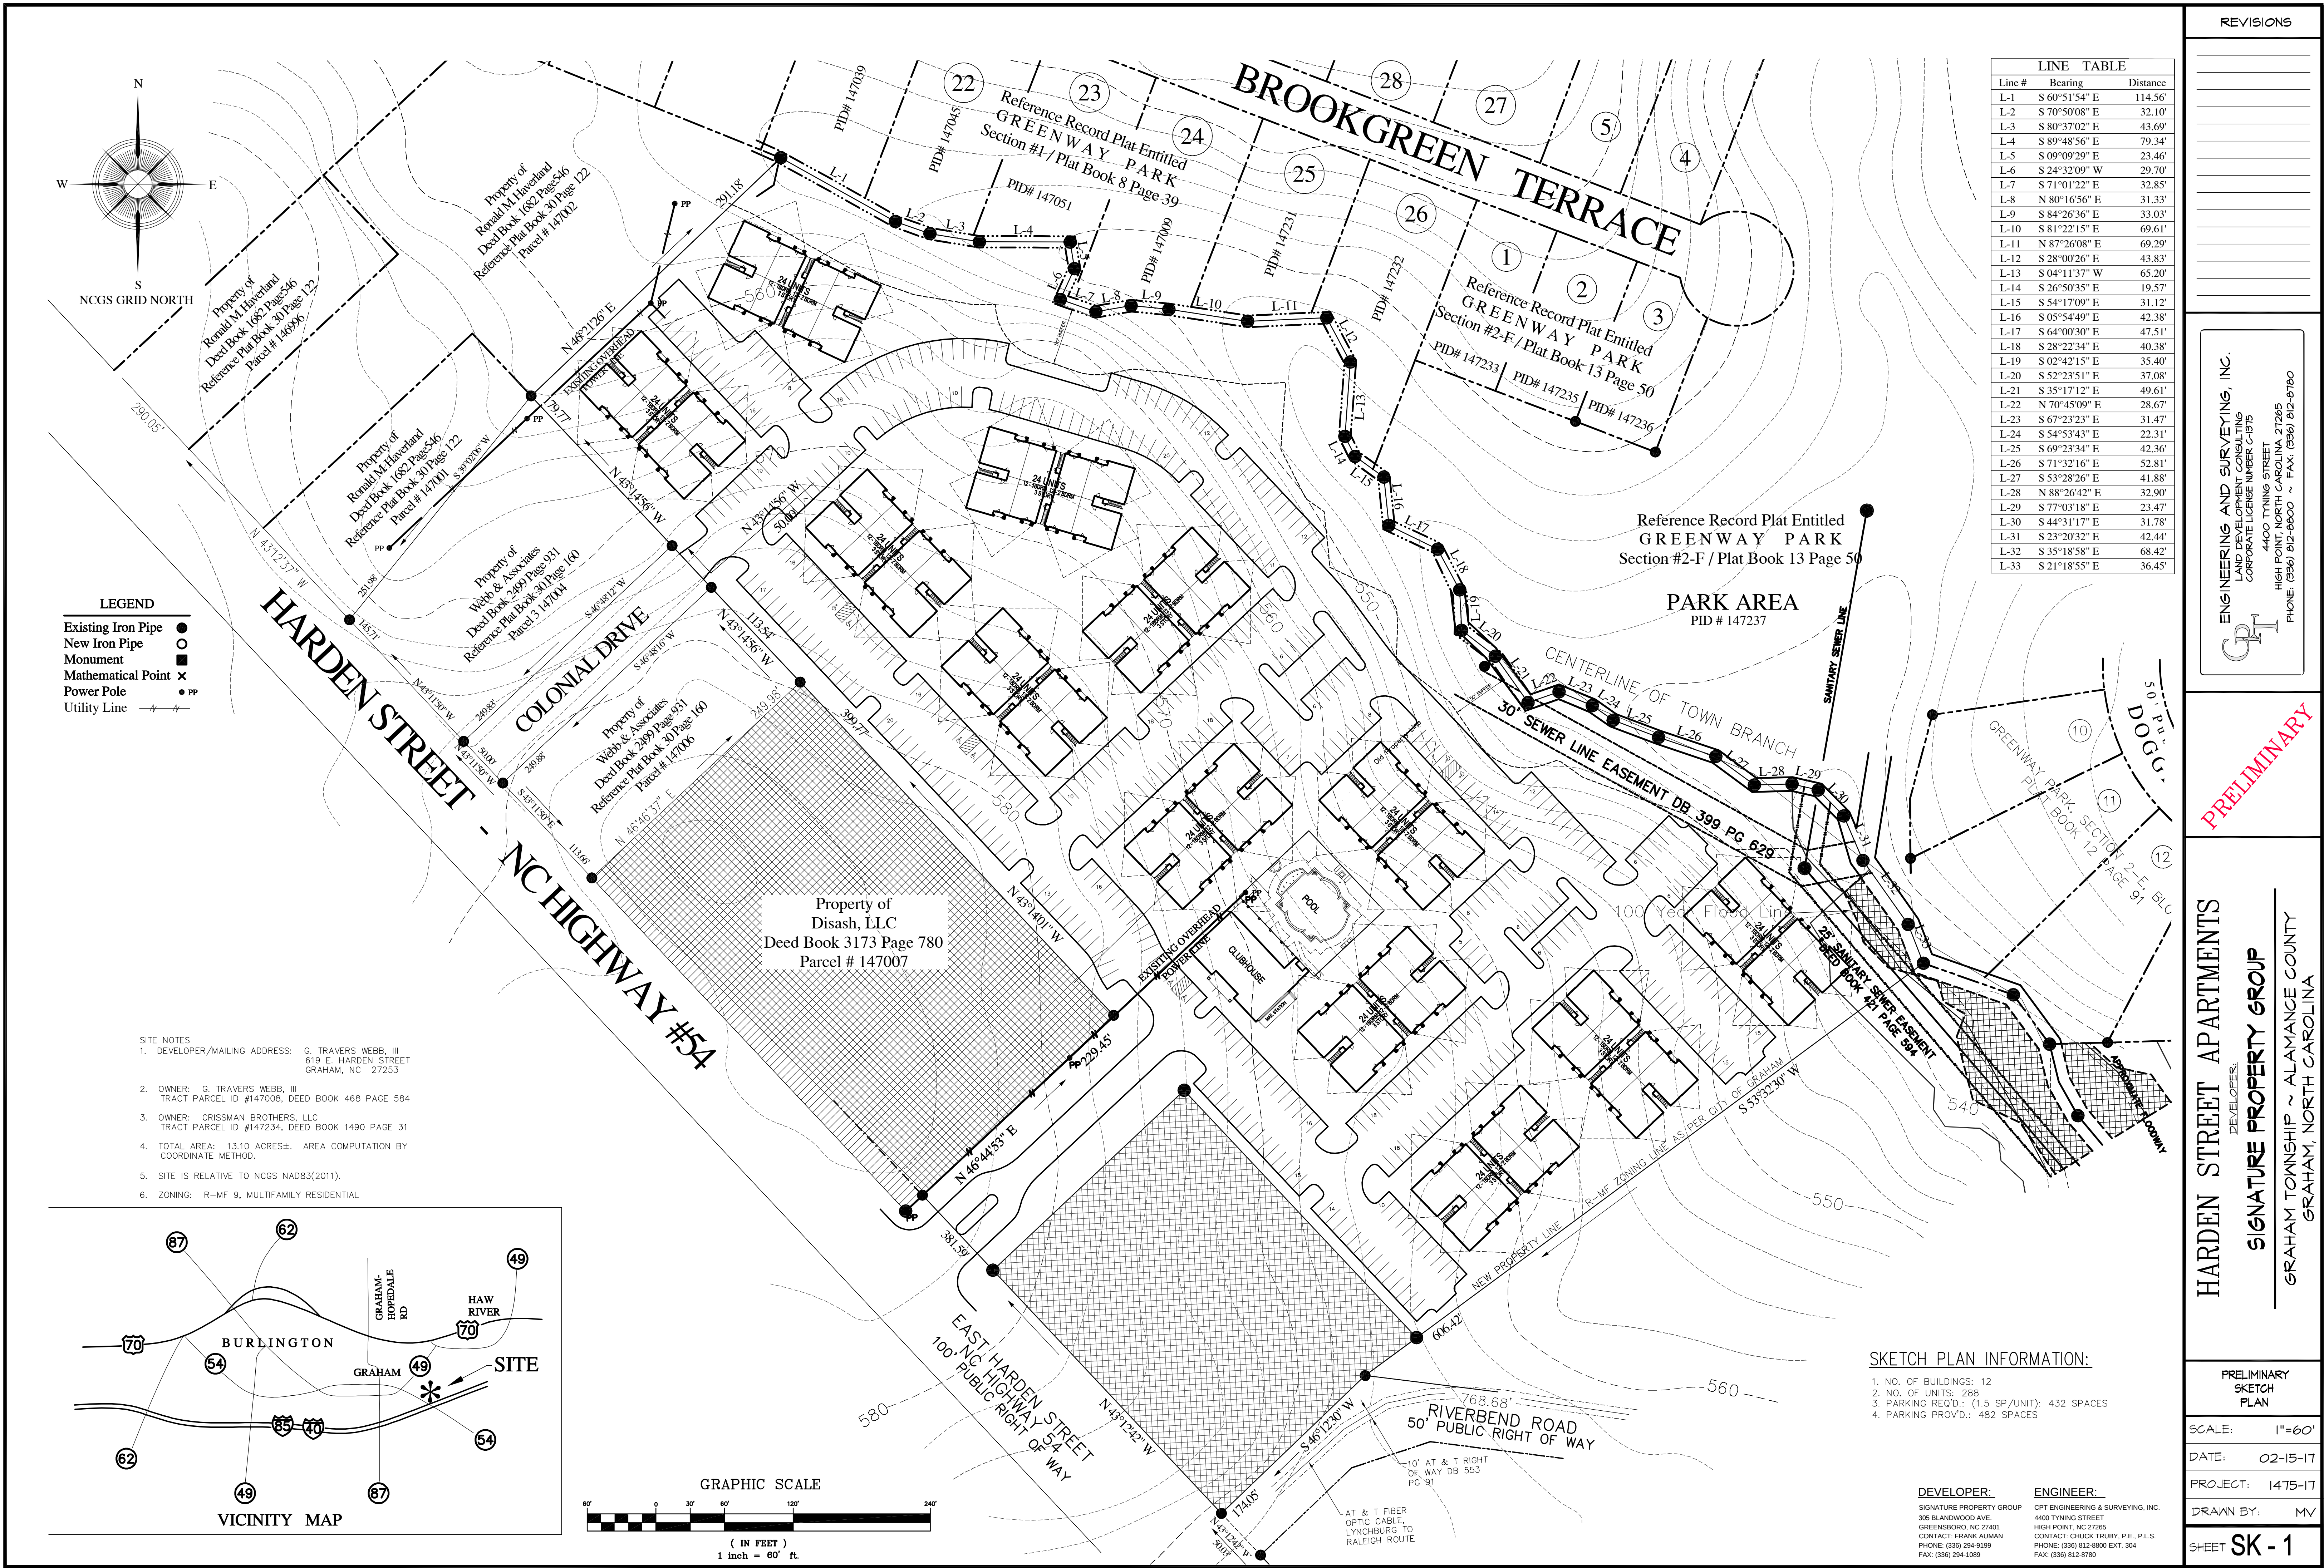

REVISIONS

ENGINEERING AND SURVEYING, INC.

4400 TYNING STREET
HIGH POINT, NORTH CAROLINA 27265

PHONE: (336) 812-8800 ~ FAX: (336) 812-8780

PRELIMINARY

HARDEN STREET APARTMENTS

SIGNATURE PROPERTY GROUP

GRAHAM TOWNSHIP ~ ALAMANCE COUNTY
GRAHAM, NORTH CAROLINA

PRELIMINARY
SKETCH
PLAN

SCALE: 1"=60'

DATE: 02-15-17

PROJECT: 1475-17

DRAWN BY: MV

SHEET SK - 1